


Crown Window System

Standard direct fix
75mm outer frame


Square direct fix
75mm outer frame

Part L
Compliant


Outerframe Profiles

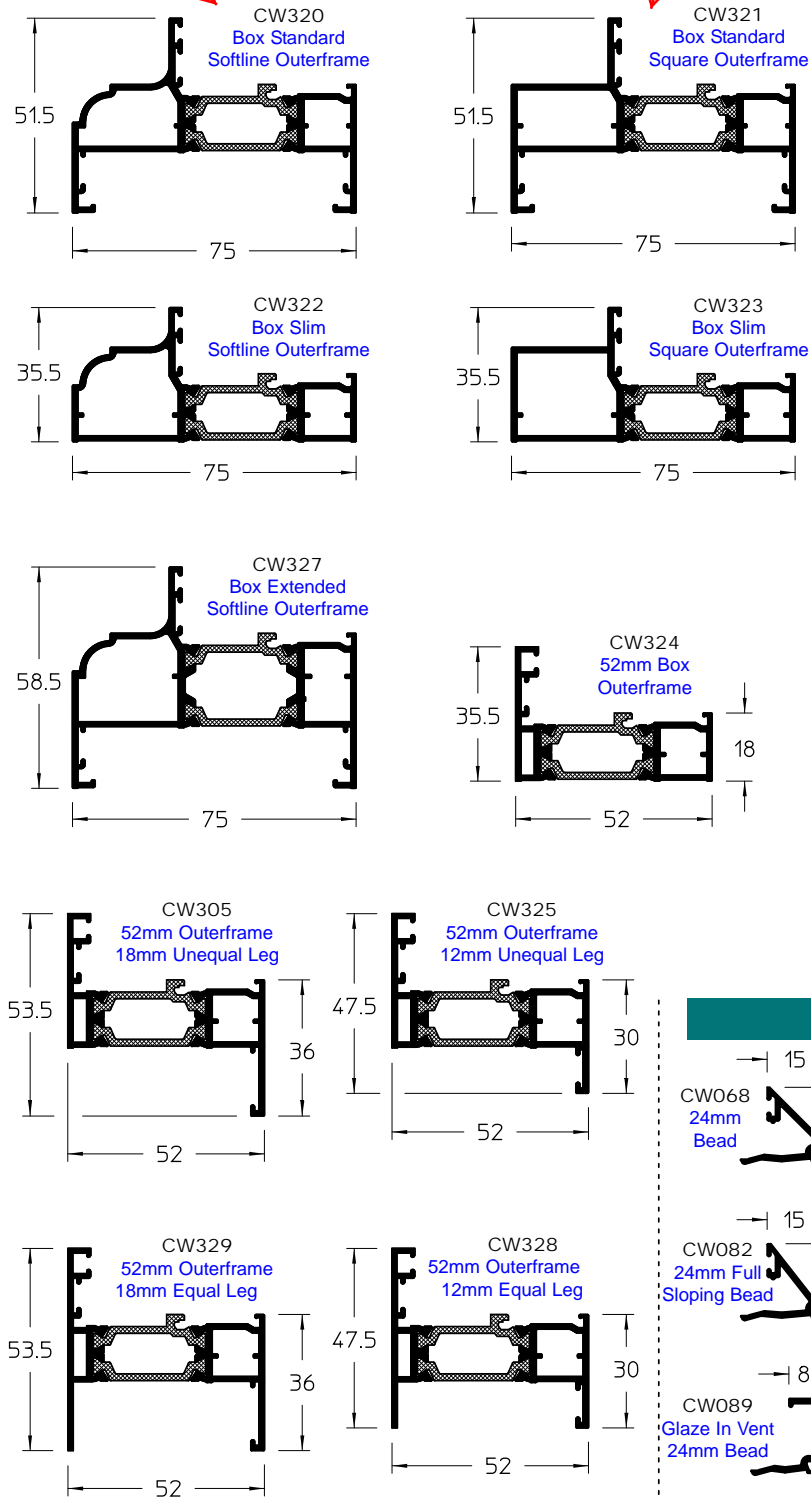


Misc Profiles

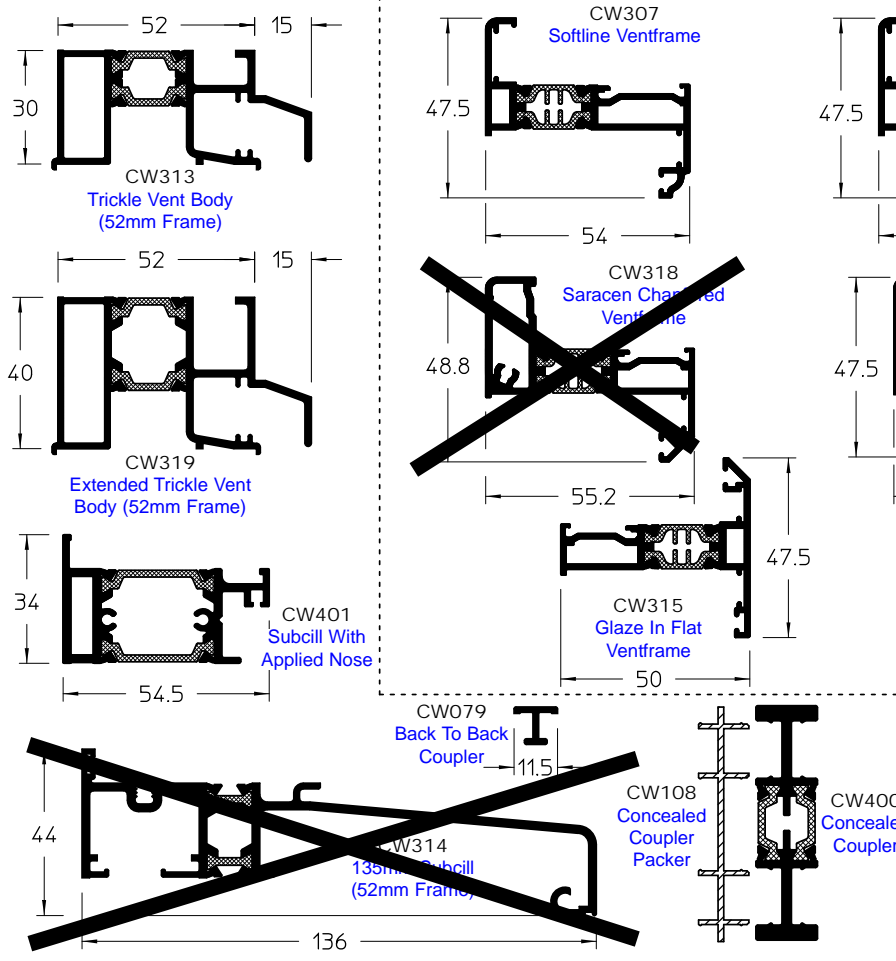


Ventframe Profiles

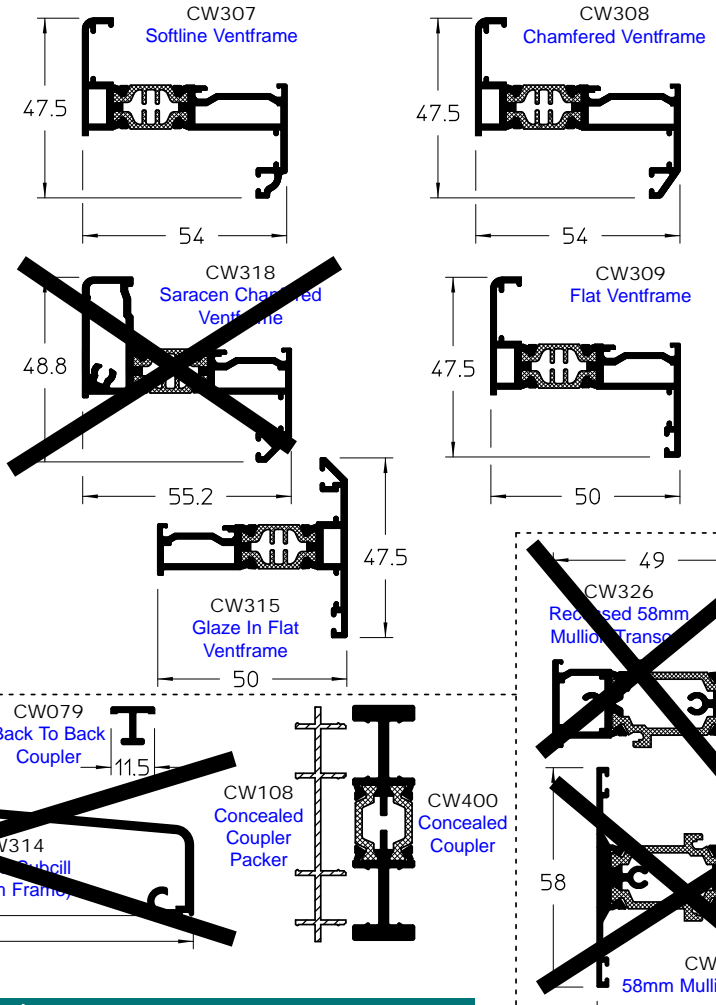



Mullion/Transoms

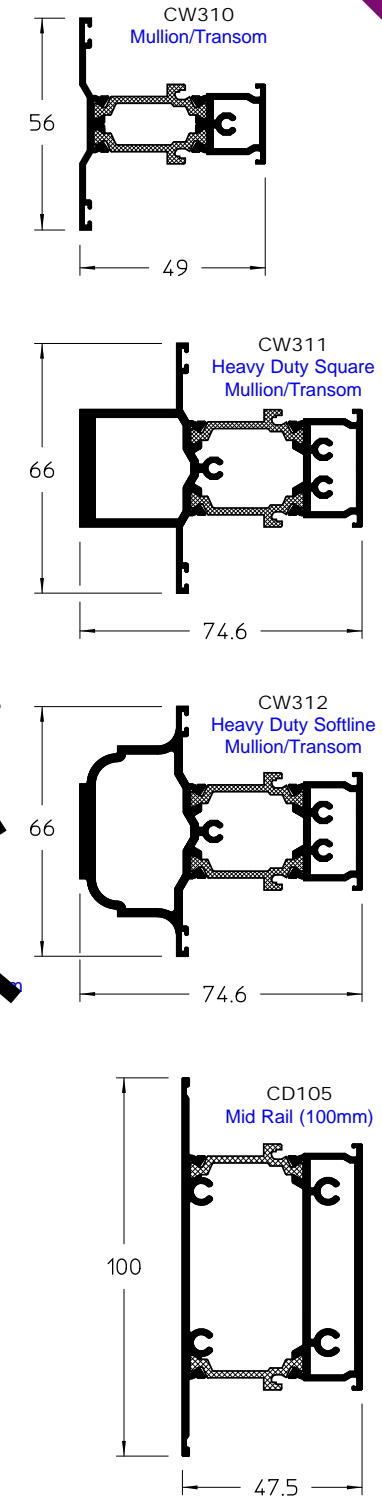


Glazing Beads

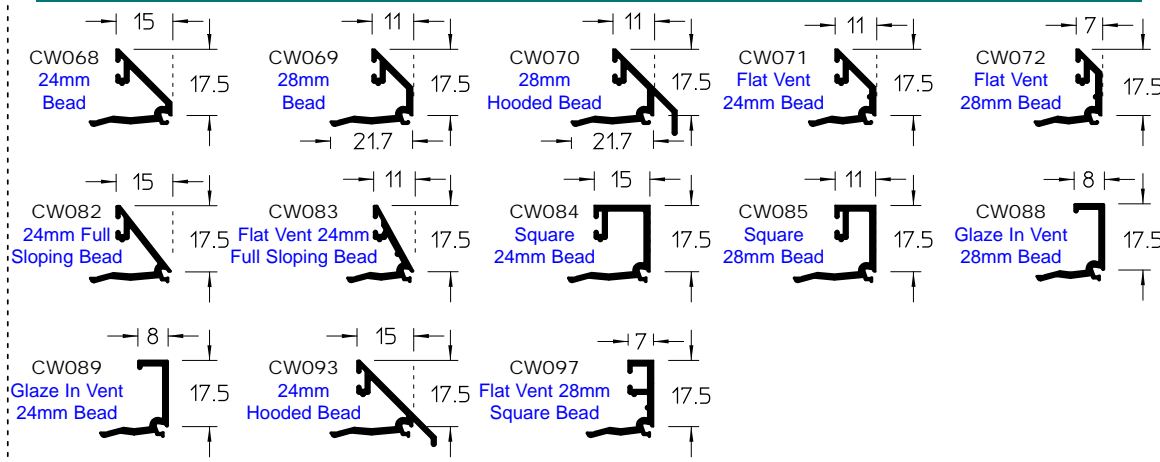

75mm Frame

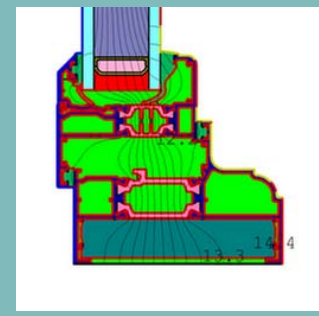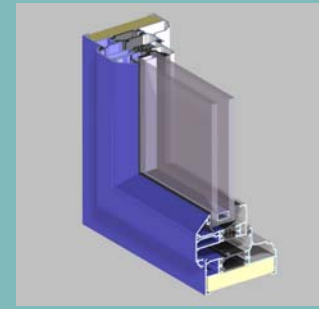

52mm Frame

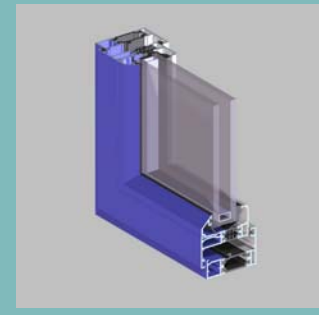

Not to Scale

CWC049 - July 2012

